


**REVISIONS**

DATE	NAME


**CHECKED BY**

DATE	NAME

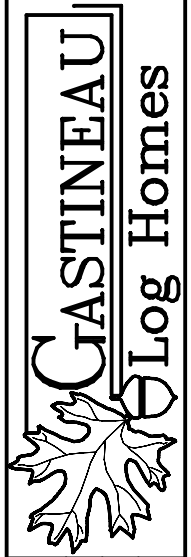

NAME	TWIN RIVERS
	LOG PROFILE
DATE	
CURT. ASST.	
DRAWN BY	
CURT. NO.	
<b>SECOND FLOOR PLAN</b>	

**SCALE:**  
A4

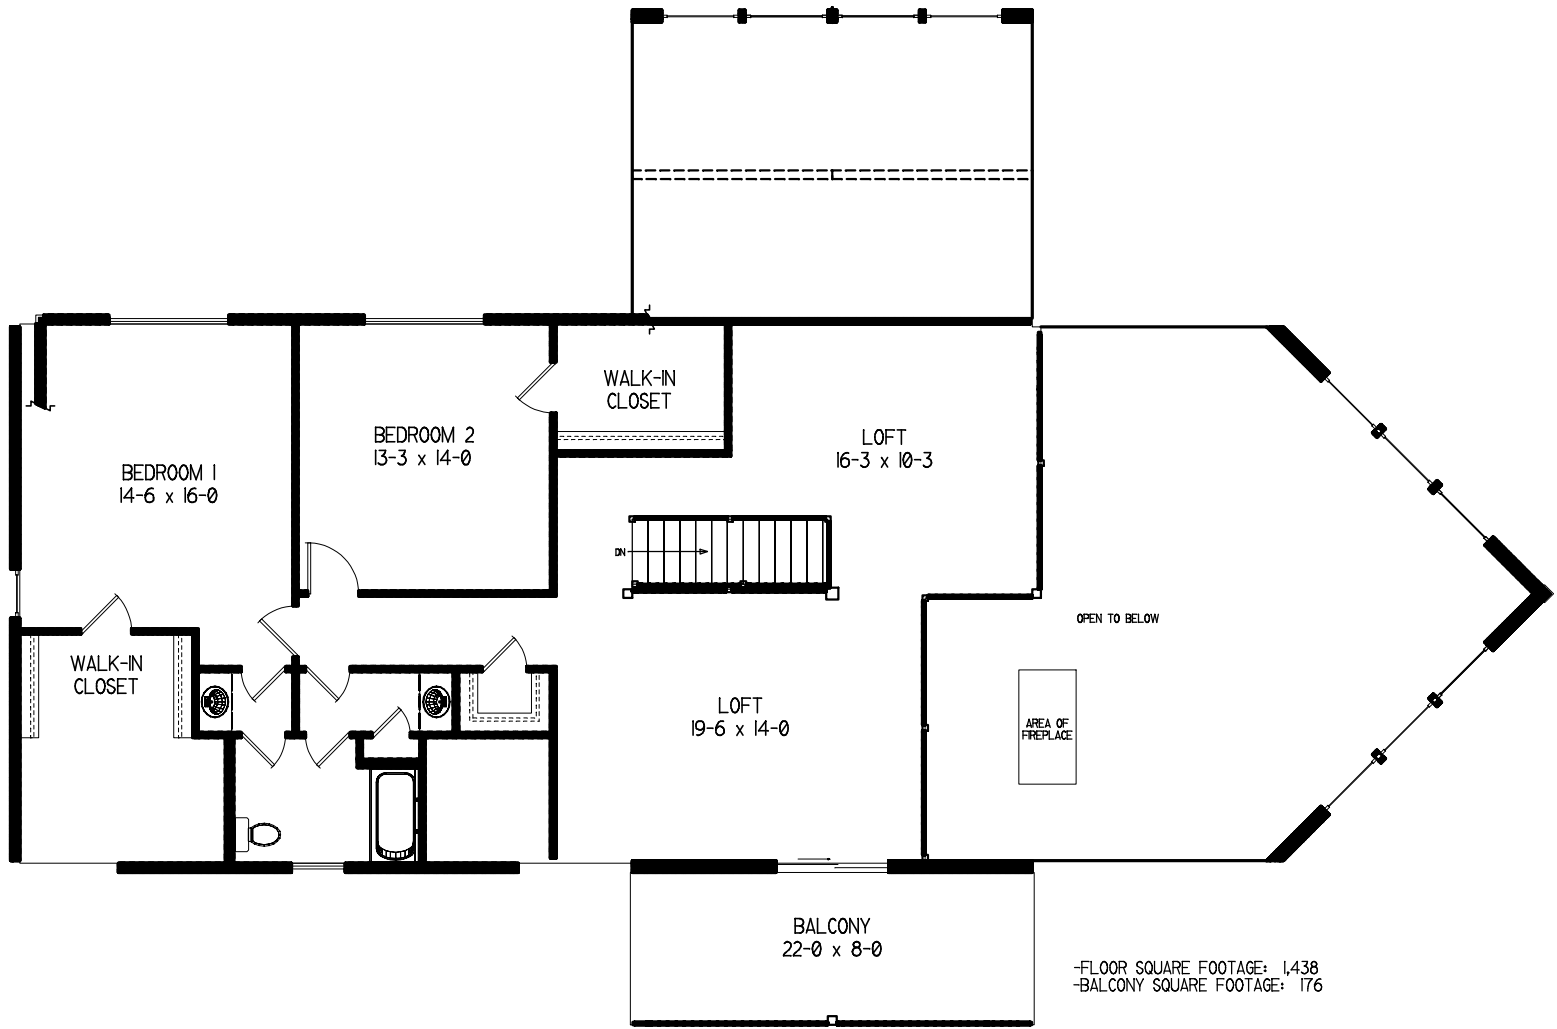

-FLOOR SQUARE FOOTAGE: 1,438  
-BALCONY SQUARE FOOTAGE: 176

*WARNING: These drawings, the contents therein and the design work that produced these drawings are the property of Castineau Log Homes and are intended solely for the construction of a Castineau log structure. Any reproduction or use of these drawings for the construction of any structure other than a Castineau log structure, without prior written consent from Castineau Log Homes, will be in violation of U.S. copyright laws and is strictly prohibited. It should further be understood that Castineau designs and drawings are based on the use of Castineau supplied and specified materials. The use of substitute materials will void Castineau Log Homes' warranty.*